


14" x 19" PLASTIC VALVE BOX PER PLANS
1 REMOTE CONTROL VALVE PER BOX. INSTALL
FLUSH WITH GRADE IN LAWN AREAS, 1" ABOVE
GRADE IN SHRUB/GROUNDCOVER AREAS.

WIRE CONNECTORS PER PLANS AT ALL
SPICES AND 24" OF EXTRA WIRE.

FINISH GRADE

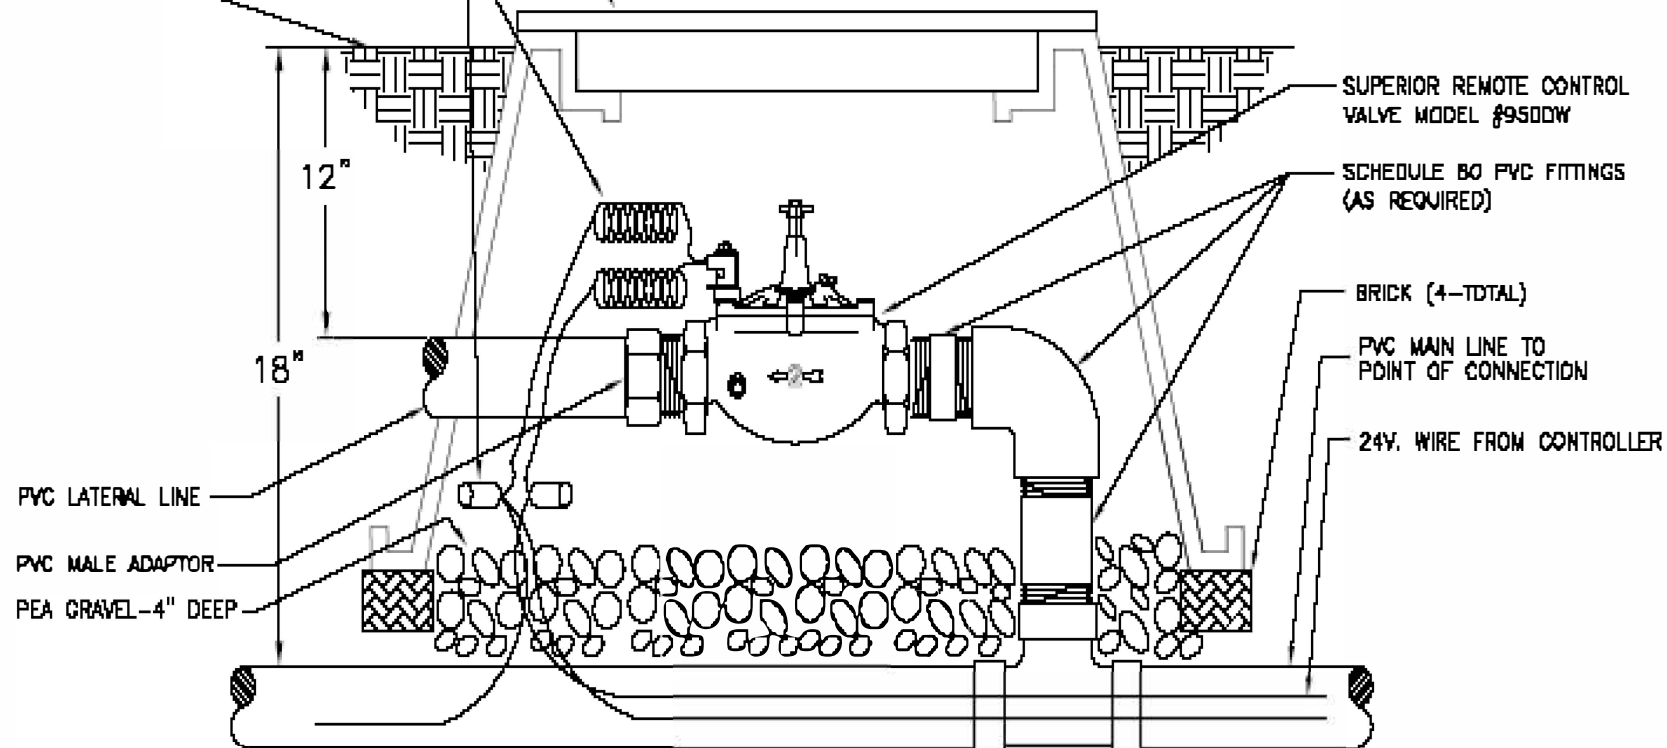

REMOTE CONTROL VALVE DETAIL - 950DW



SUPERIOR