


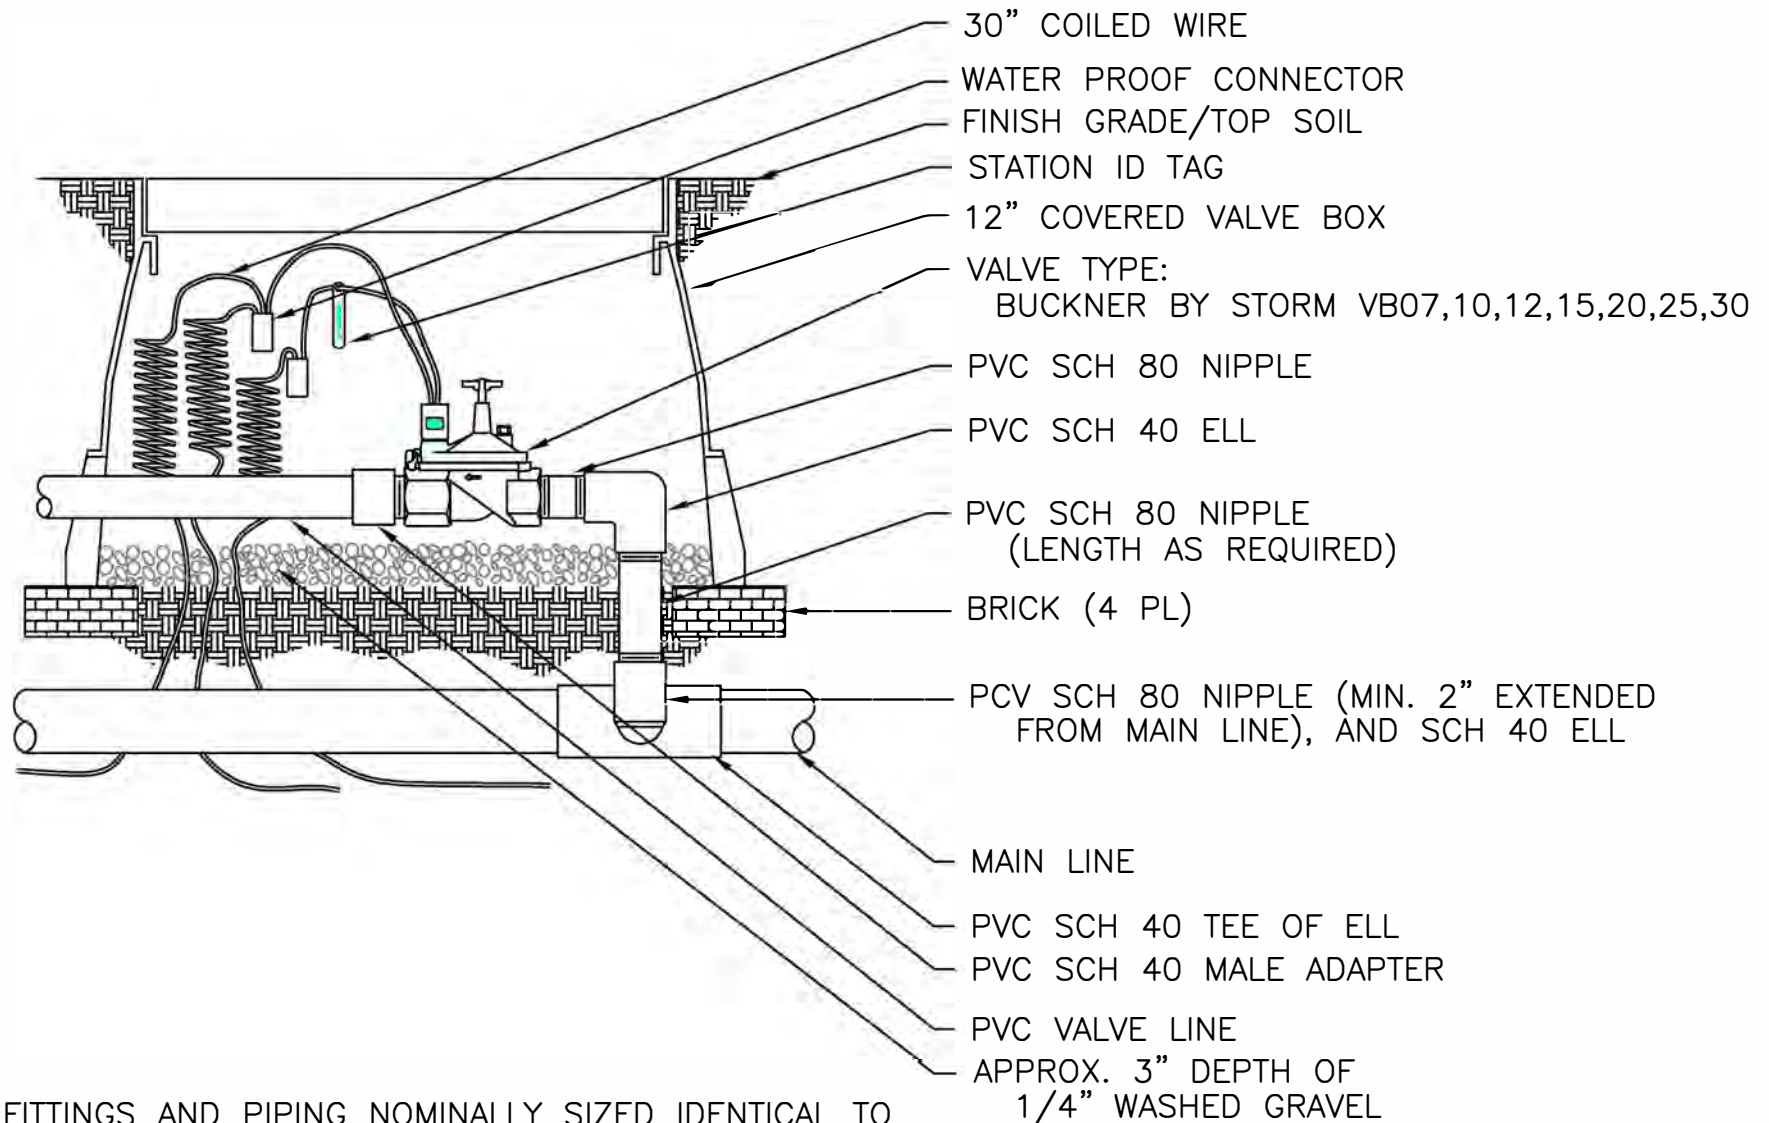

# (VB07,10,12,15,20,25,30) VALVE INSTALLATION INSTRUCTIONS



**NOTE:**

1. FURNISH FITTINGS AND PIPING NOMINALLY SIZED IDENTICAL TO NOMINAL VALVE INLET SIZE.